


DIMENSIONS AND HEIGHTS IN METRES UNLESS OTHER INDICATED

PRECISION APPROACH TERRAIN CHART - ICAO


VILNIUS (EYVI)  
RWY 01

Horizontal profile Scale 1:2500

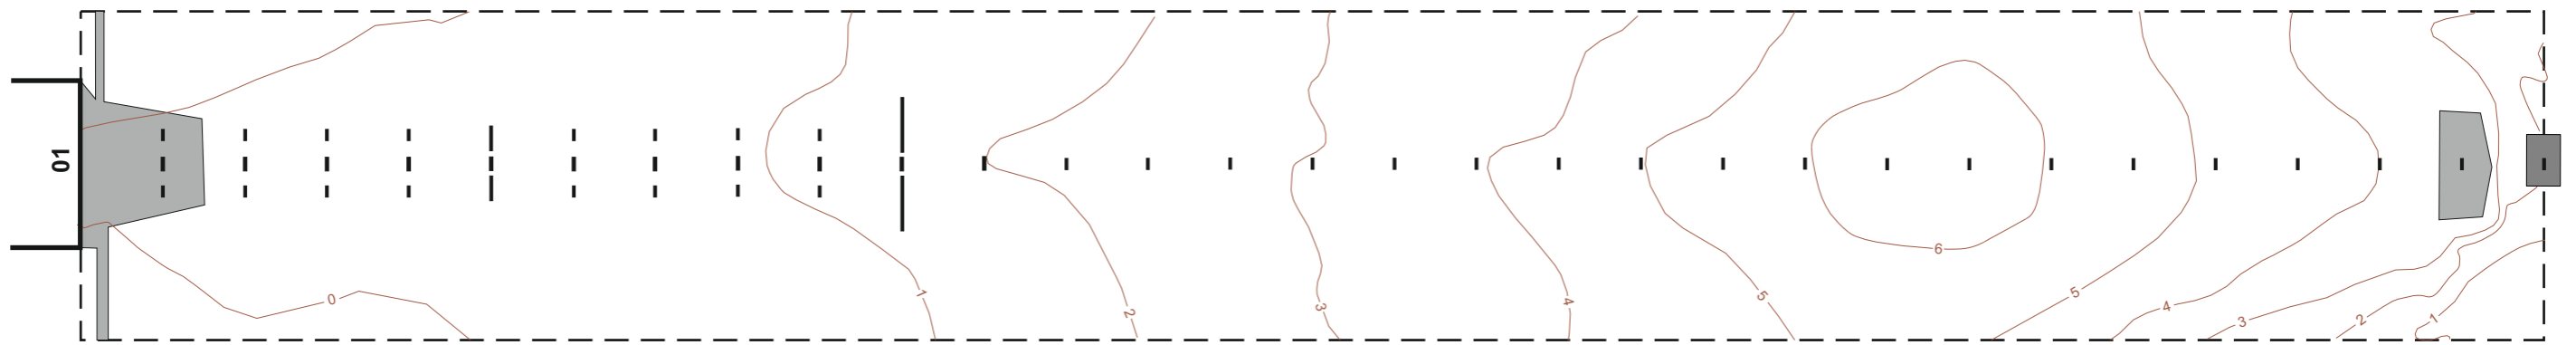

Vertical profile Scale 1:500

LEGEND			
APCH LIGHT (IN PROFILE)		CONTOUR	
APCH LIGHT (IN PLANE)		TERRAIN PENETRATING OBSTACLE PLANE	
BUILDING OR LARGE STRUCTURE		ASPHALT	

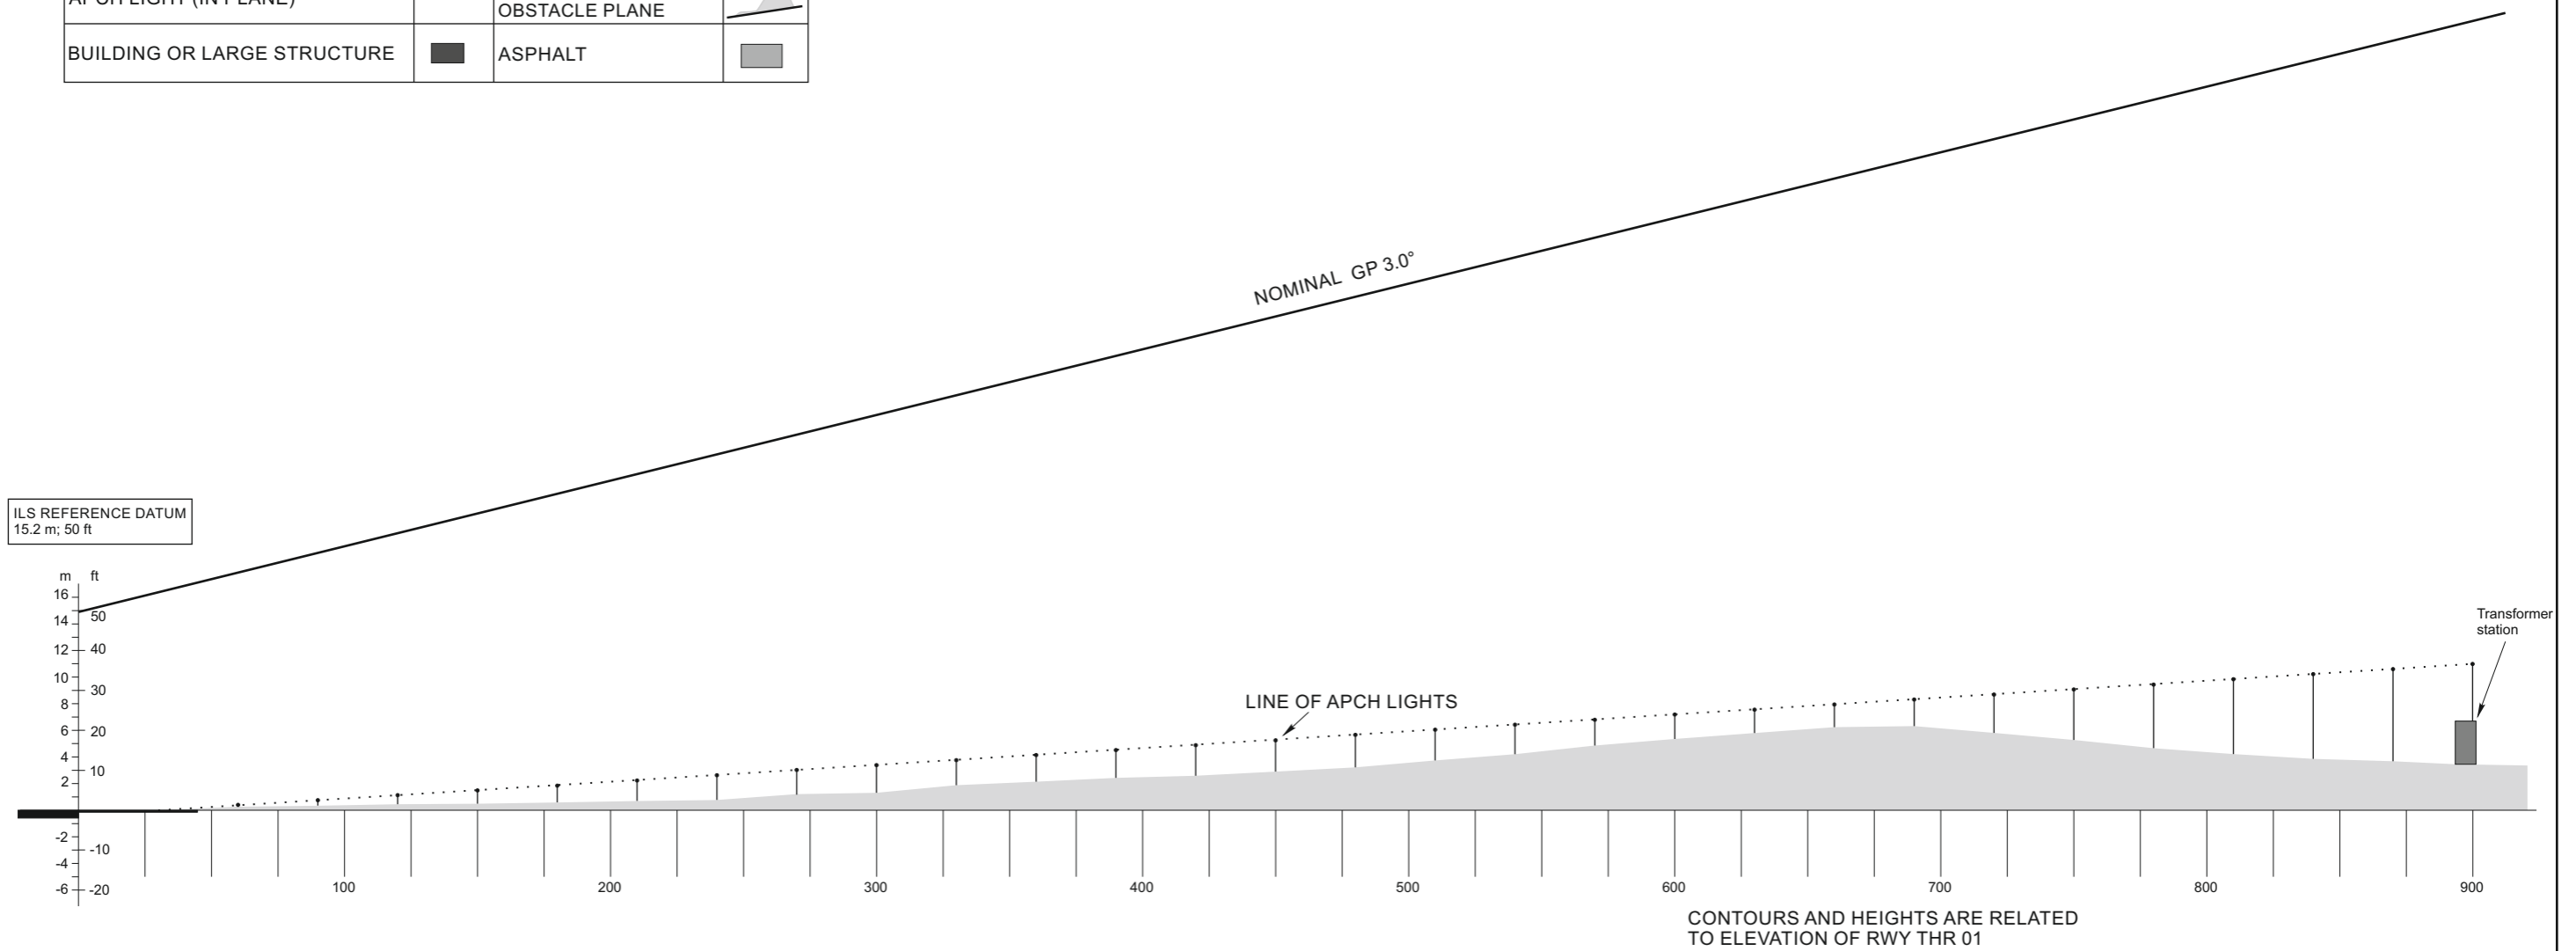

Changes:

SPECIALUSIS TUŠČIAS PUSLAPIS

*THIS PAGE INTENTIONALLY LEFT BLANK*